



Floor plan

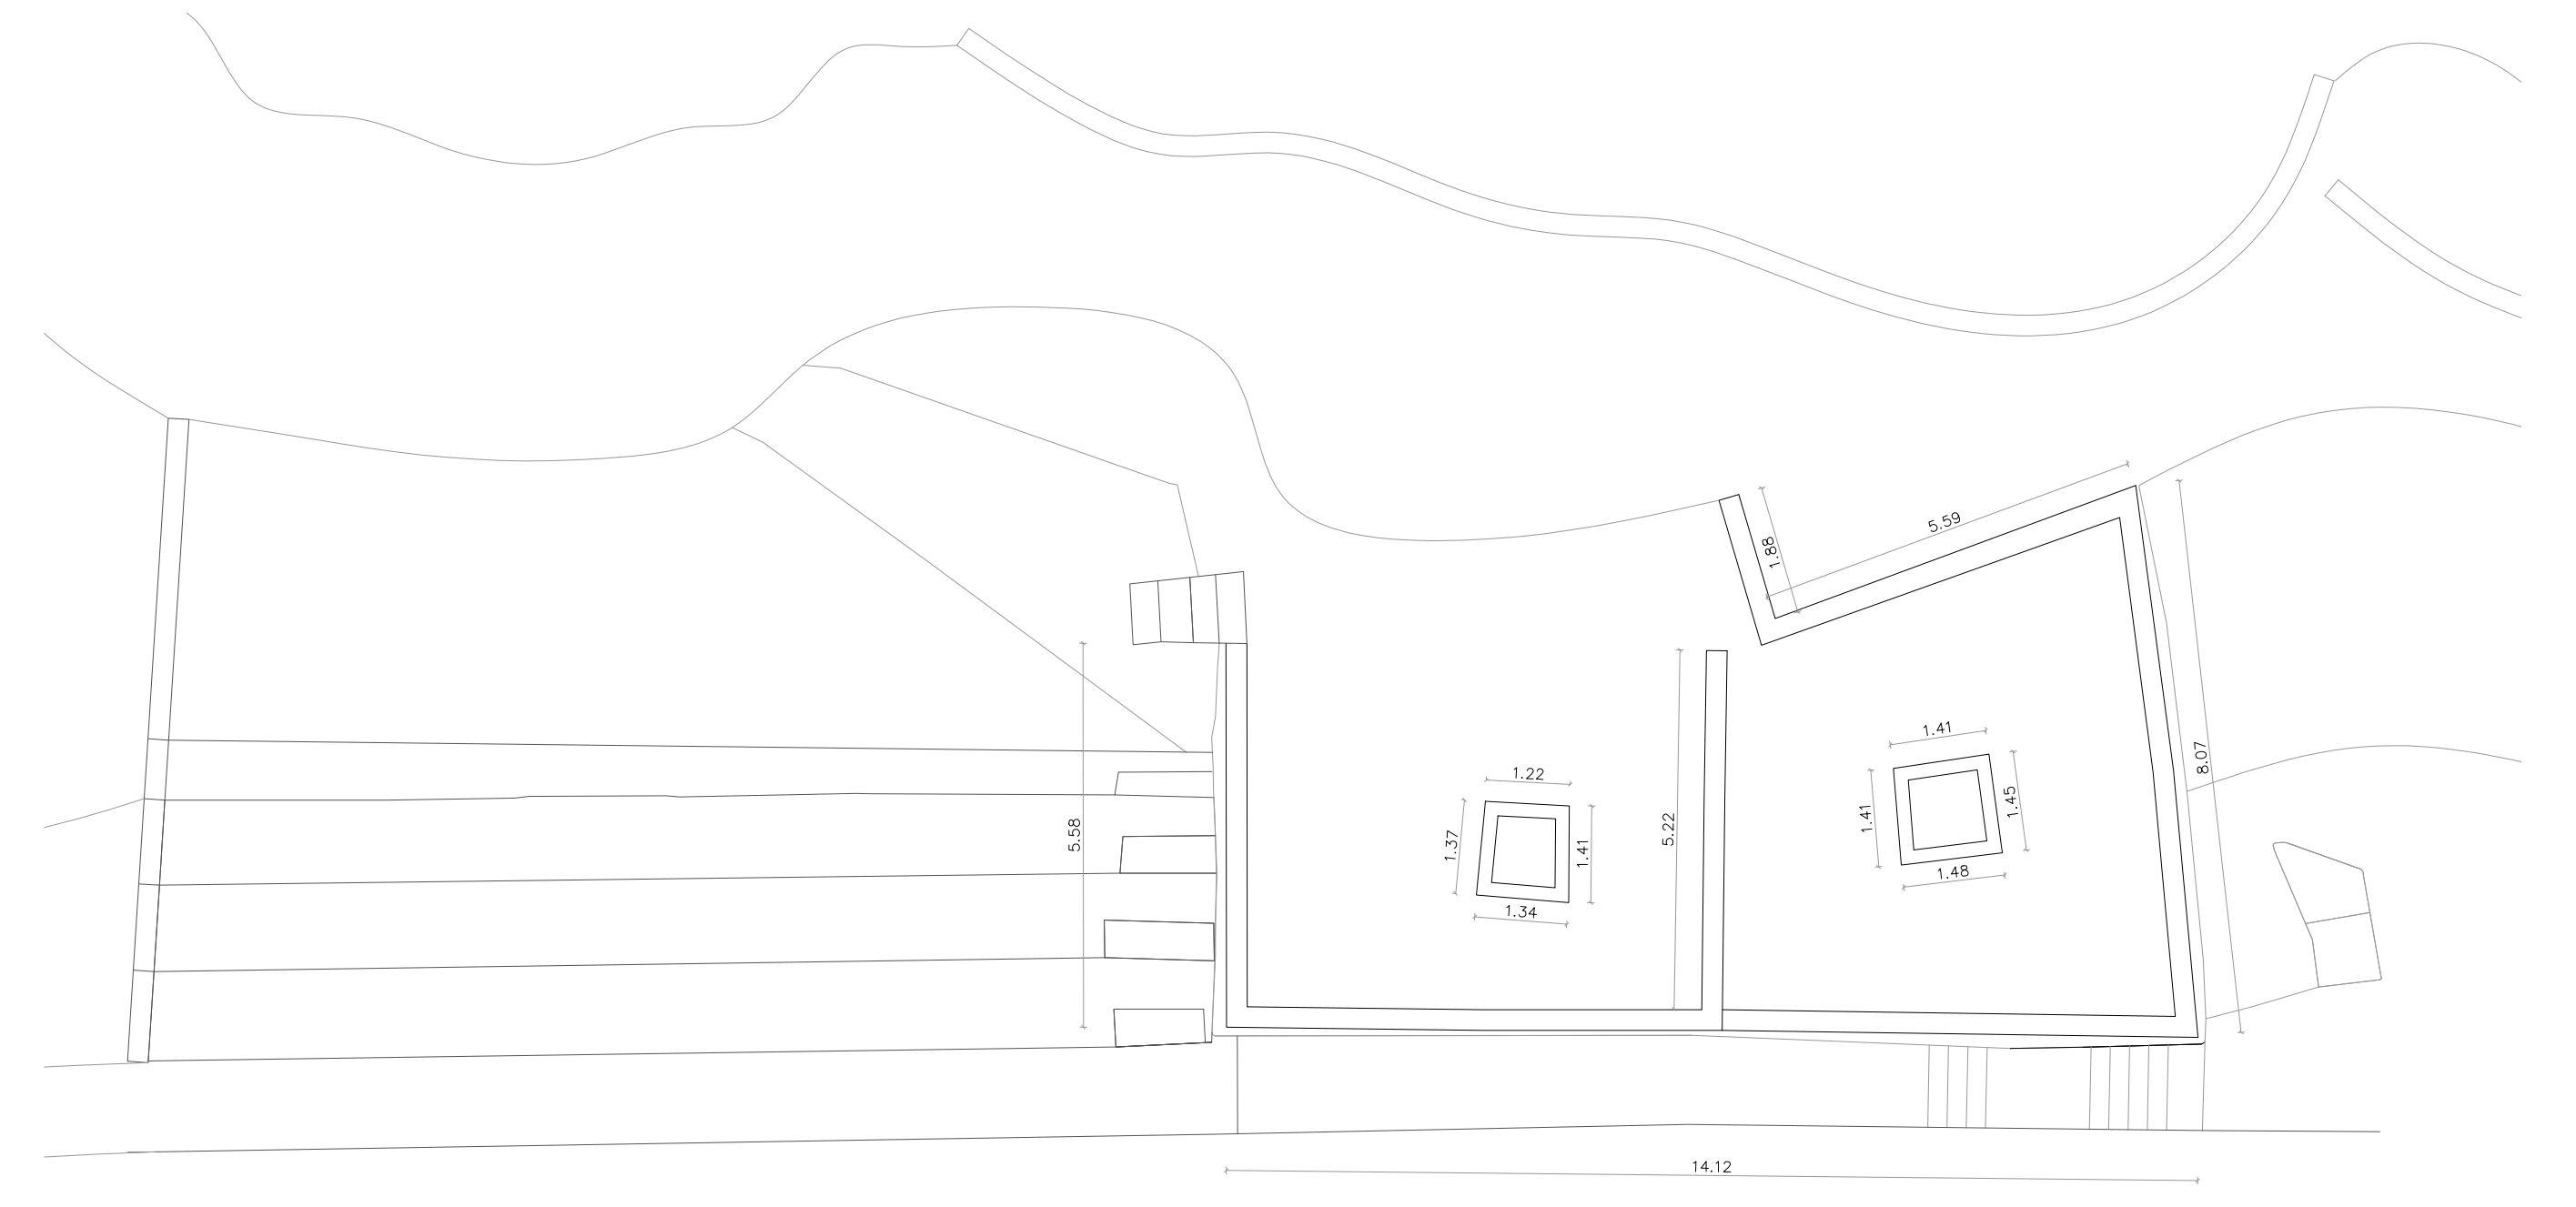


Roofplan

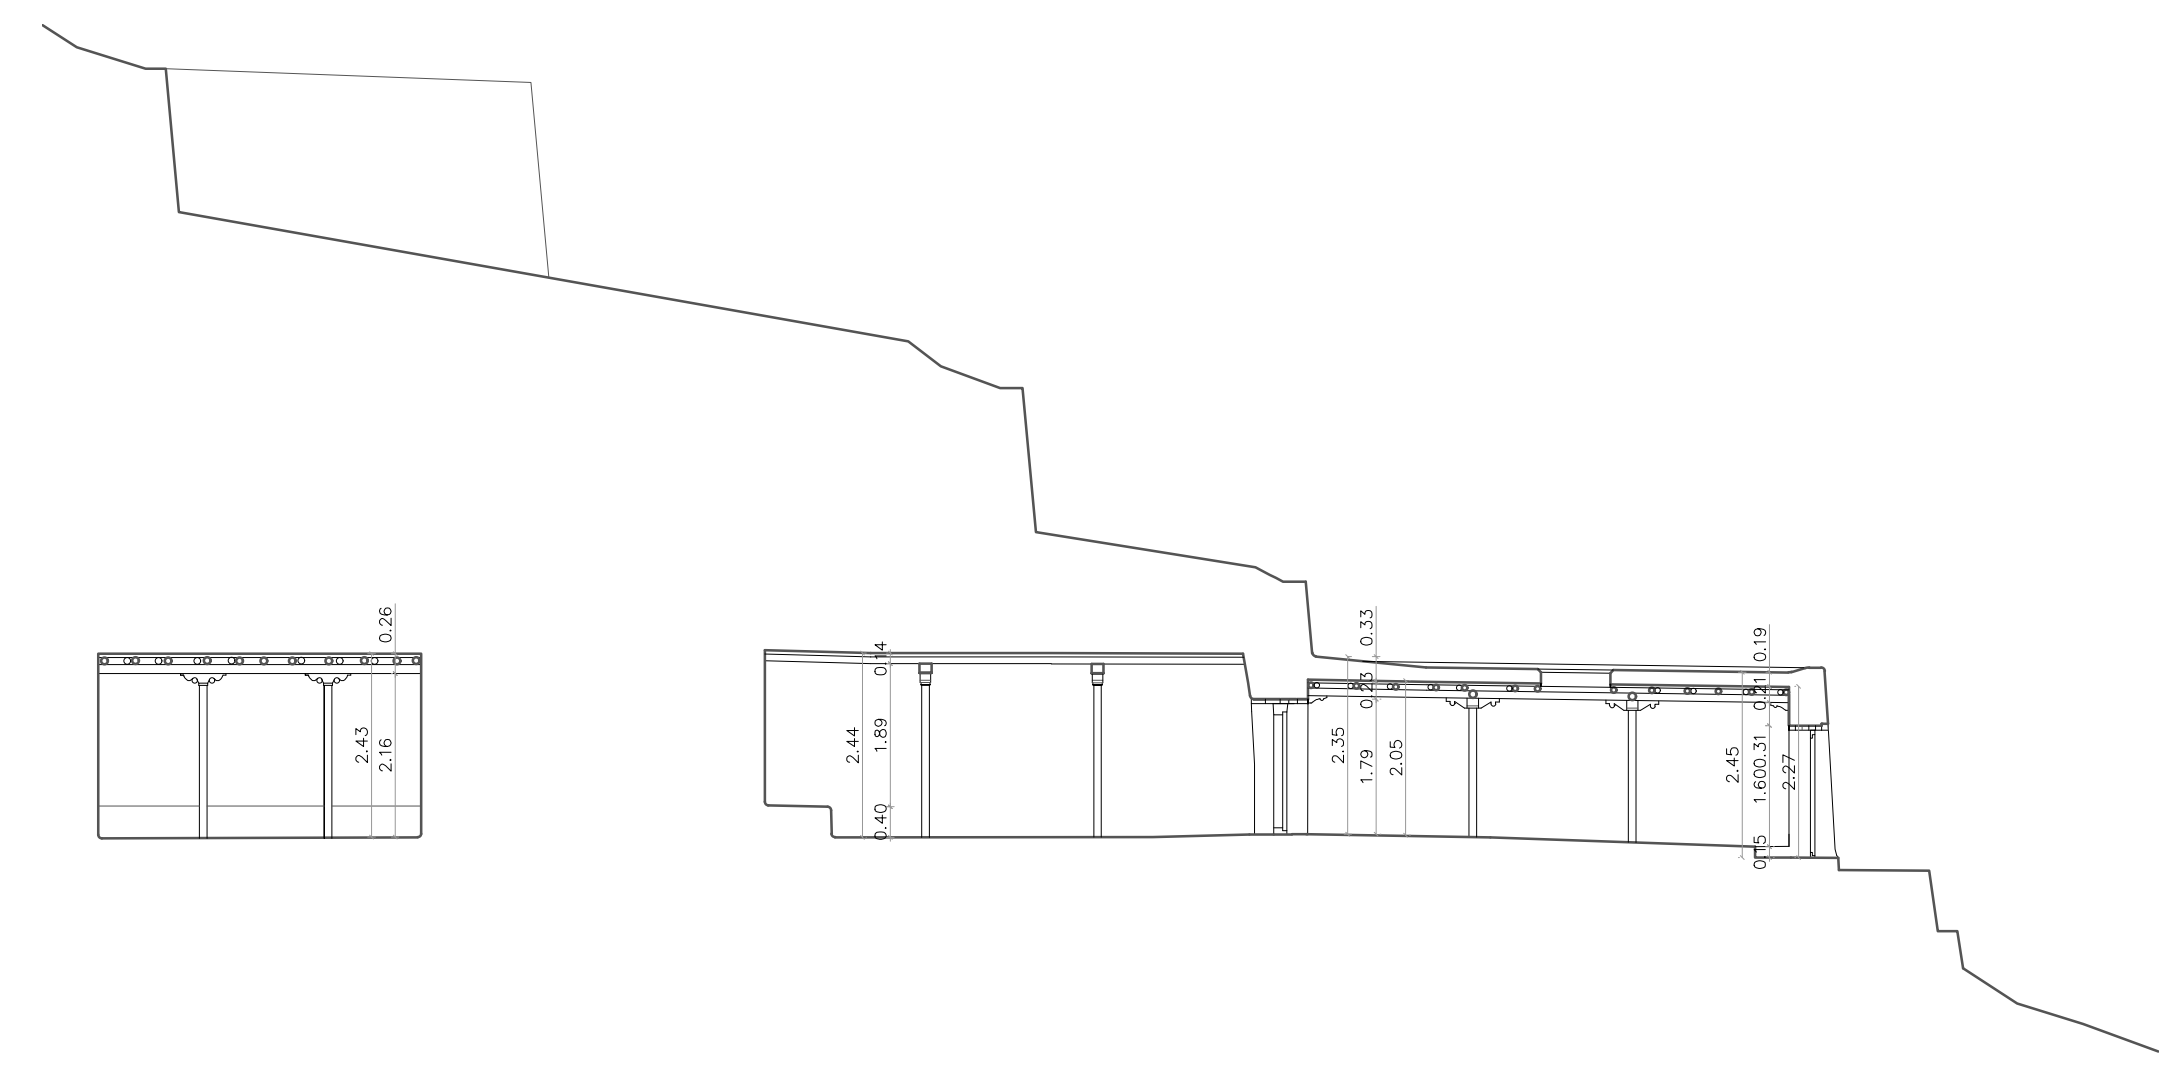

Cross section A-A

Longitudinal section B-B

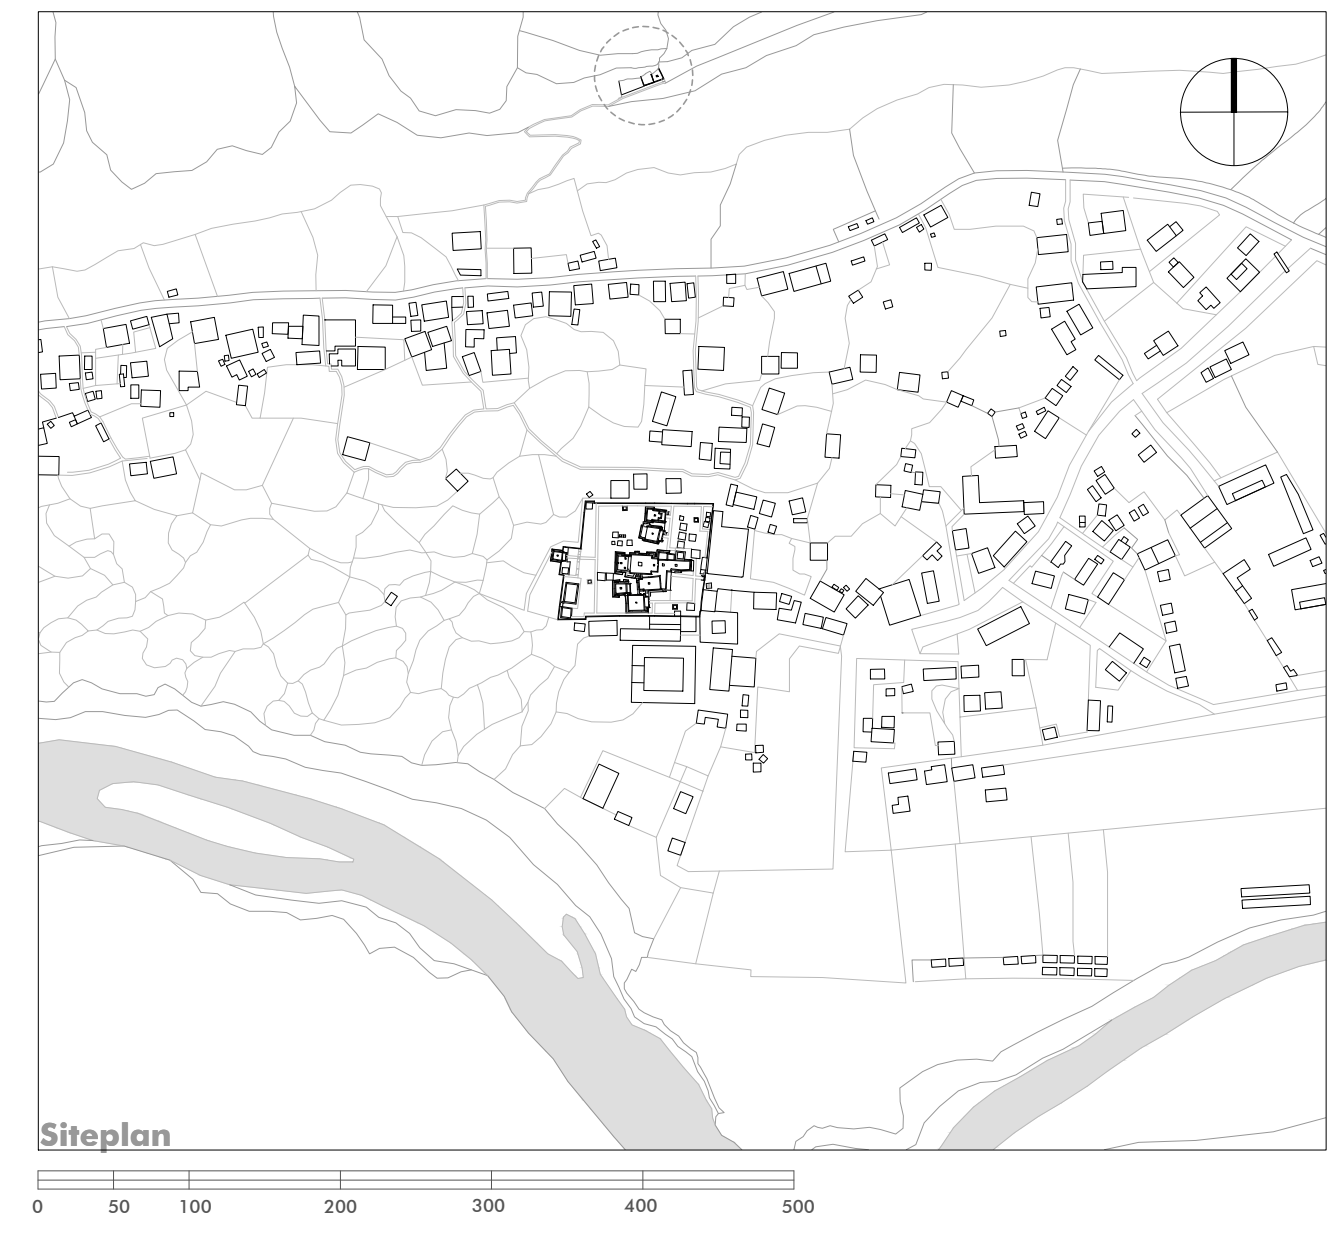

Siteplan

<b>BUDDHIST ARCHITECTURE IN THE WESTERN HIMALAYAS</b>		
Graz University of Technology - Faculty of Architecture Institute of Architectural Theory, Art History and Cultural Studies		
<b>Title:</b> The Monastic Complex of Tabo - The Cave Monastery		
<b>Location:</b> Spiti, 32° 5'36.96" N 78°22'55.50" E		
<b>Plan content:</b>		<b>Scale:</b>
Siteplan		1:5000
Floor plan		1:100
Roofplan		1:100
Sections		1:100
<b>Building survey:</b> 1998-2009		
<b>Plan date:</b> 25.03.2024	<b>Plan number:</b> 09/09	<b>Further information:</b> <a href="https://archresearch.tugraz.at/results/tabo/">https://archresearch.tugraz.at/results/tabo/</a>