



Longitudinal section A-A

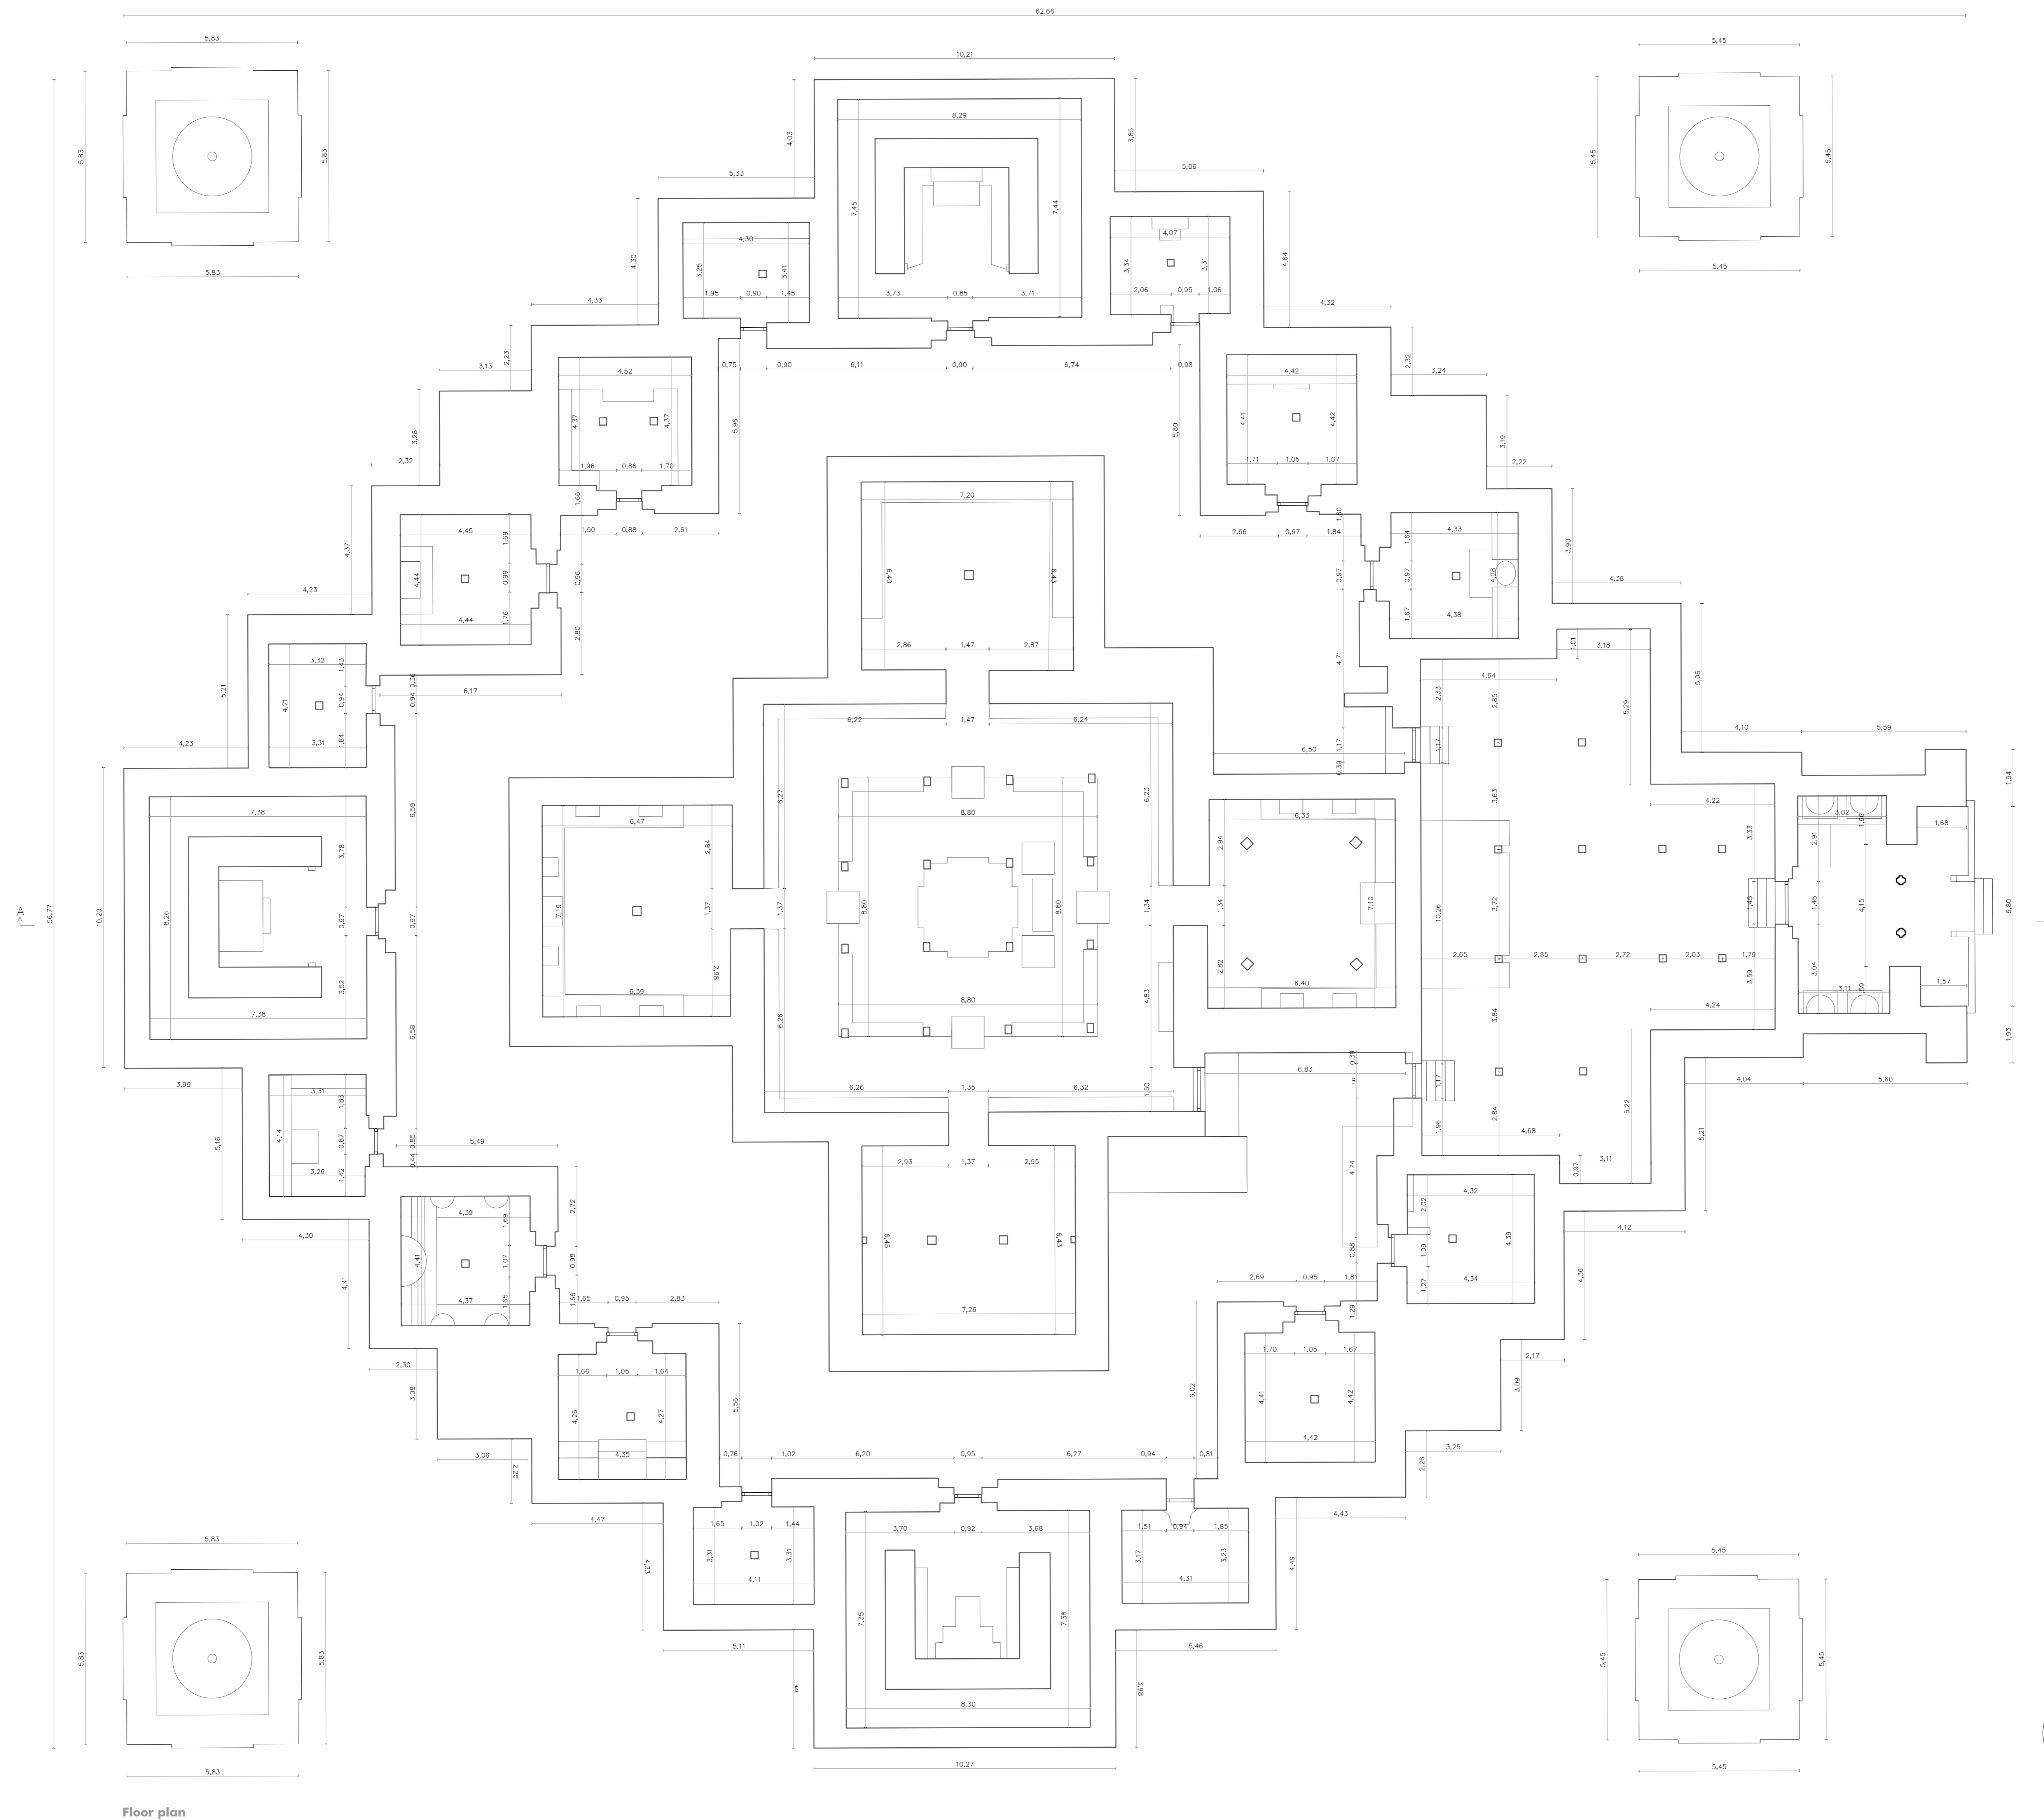

Floor plan

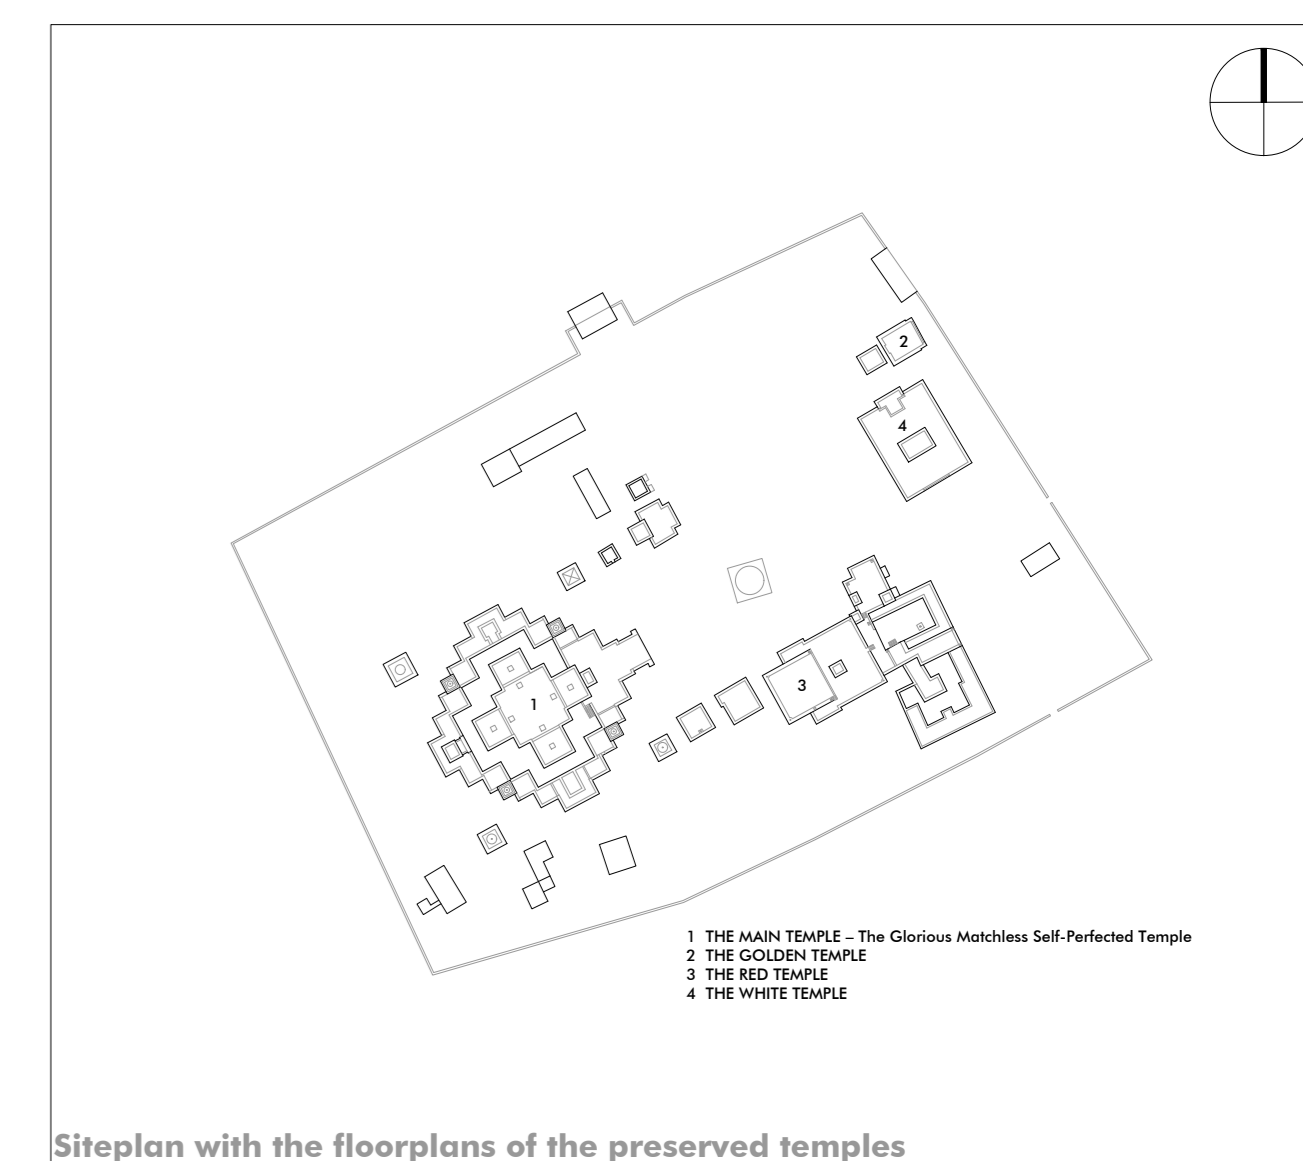

Siteplan with the floorplans of the preserved temples



Siteplan

BUDDHIST ARCHITECTURE IN THE WESTERN HIMALAYAS
 Graz University of Technology - Faculty of Architecture
 Institute of Architectural Theory, Art History and Cultural Studies

Title: The Monastic Complex of Tholing - The Main Temple	
Location: Western Tibet/Ngari, 31°28'59.07" N 79°47'50.24" E	
Plan content:	Scale:
Siteplan	1:10000
Siteplan with floorplans	1:2000
Floor plans	1:100
Section	1:100
Elevation	1:100
Building survey: 2007	
Plan date: 06.02.2024	Plan number: 01/06
Further information: www.archresearch.tugraz.at/results/tholing/	